



NOTES:


- 1. ALL DIMENSION ARE IN MILLIMETERS AND ALL LEVELS ARE IN METERS UNLESS OTHERWISE SPECIFIED.
- 2. THIS DRAWING SHALL BE READ IN CONJUNCTION WITH ALL OTHER RELATED DRAWINGS.
- 3. ANY DISCREPANCY IN THE DRAWING SHALL BE BRING INTO NOTICE OF THE ENGINEER PRIOR TO THE EXECUTION OF WORK.
- 4. DO NOT COMMENCE THE WORK UNLESS THE DRAWING IS ISSUED FOR CONSTRUCTION.
- 5. PROJECT ENGINEERS SHALL CHECK ALL DIMENSIONS, SIZE ETC. BEFORE COMMENCING ANY WORK AT SITE.

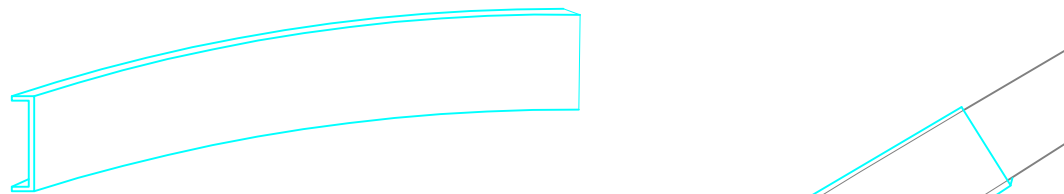

SECTIONAL VIEW

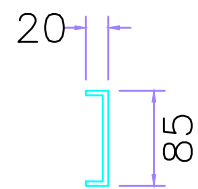

SIDE VIEW

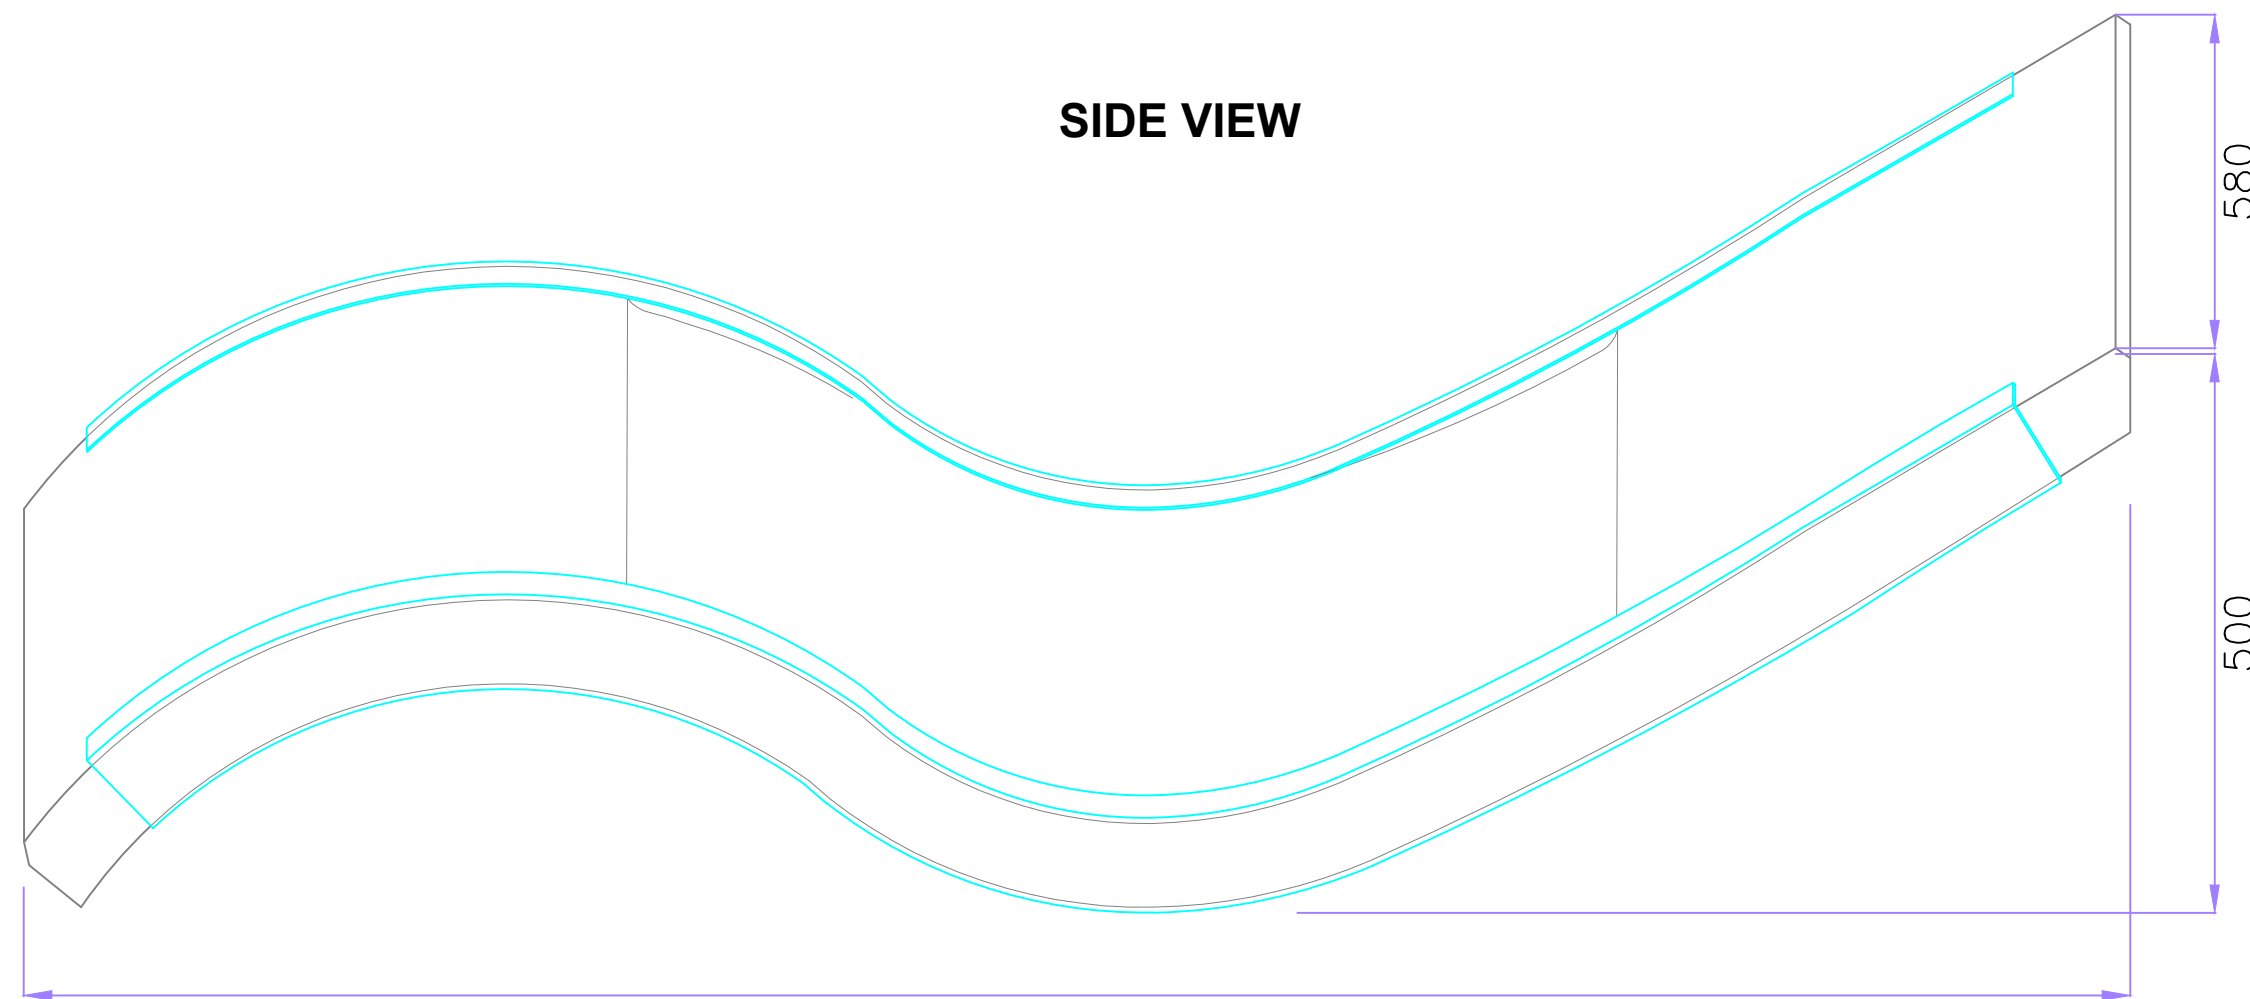

ISOMETRIC VIEW



COMPANY INFORMATION

COMPANY THE WATER WORKS

DRAWING INFORMATION

TITLE SUN LOUNGER DETAILS

DATE -

SCALE N.T.S

DRAWING NO. AK-PBD 001REV00